



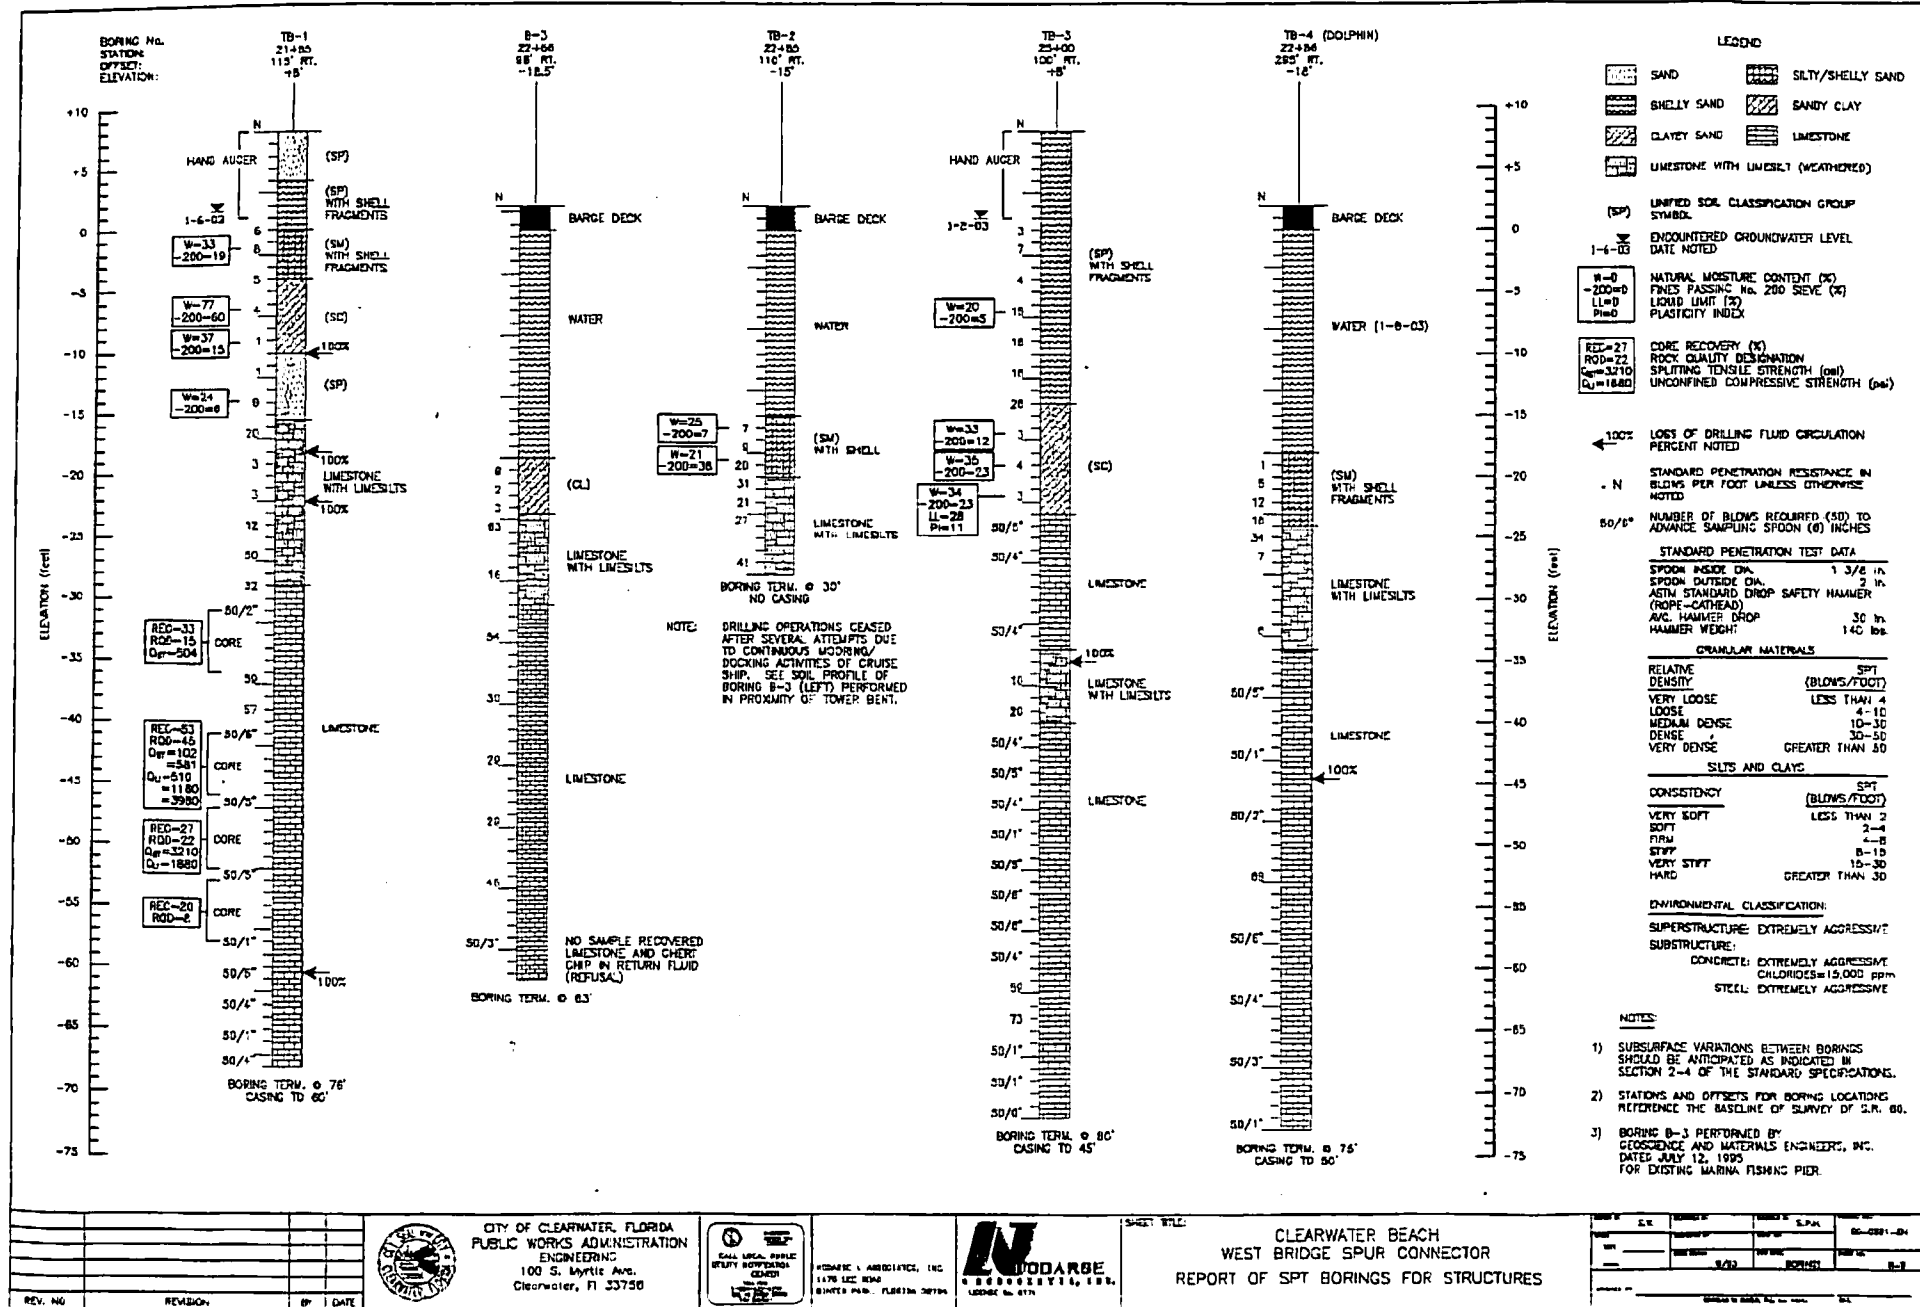


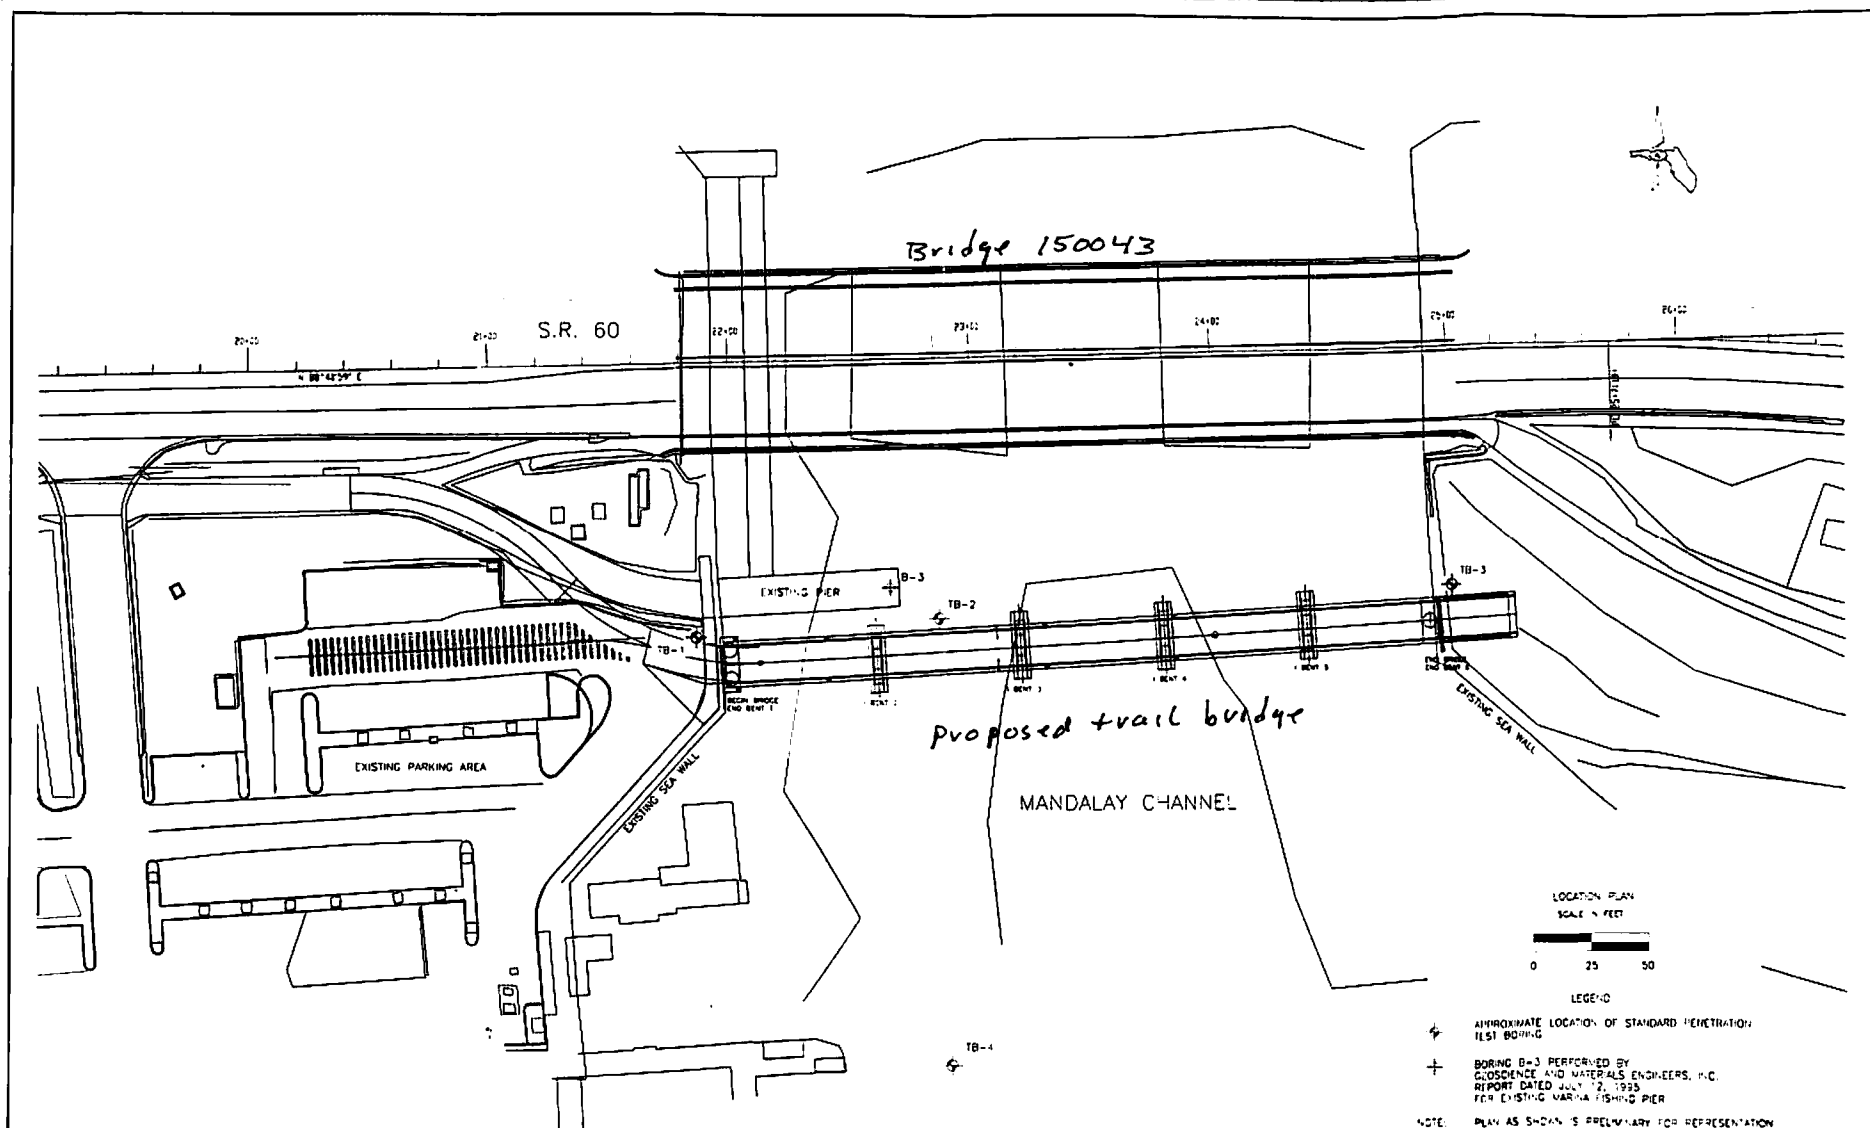

REV. NO.	REVISION	DATE



CITY OF CLEARWATER, FLORIDA
PUBLIC WORKS ADMINISTRATION
ENGINEERING
100 S. MYRTLE AVE.
CLEARWATER, FL 33756

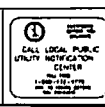


ENGINEER OF RECORD
STEPHEN L. ENALTES, P.E.
P.E. NO. 62822
NODARSE & ASSOCIATES, INC.
104 EAST PALER STREET
TAMPA, FLORIDA 33602



SHEET TITLE
CLEARWATER BEACH
SPUR CONNECTOR BRIDGE
REPORT OF SPT BORINGS FOR STRUCTURES


DATE	BY	CHKD BY	DATE	BY	CHKD BY
9/23					

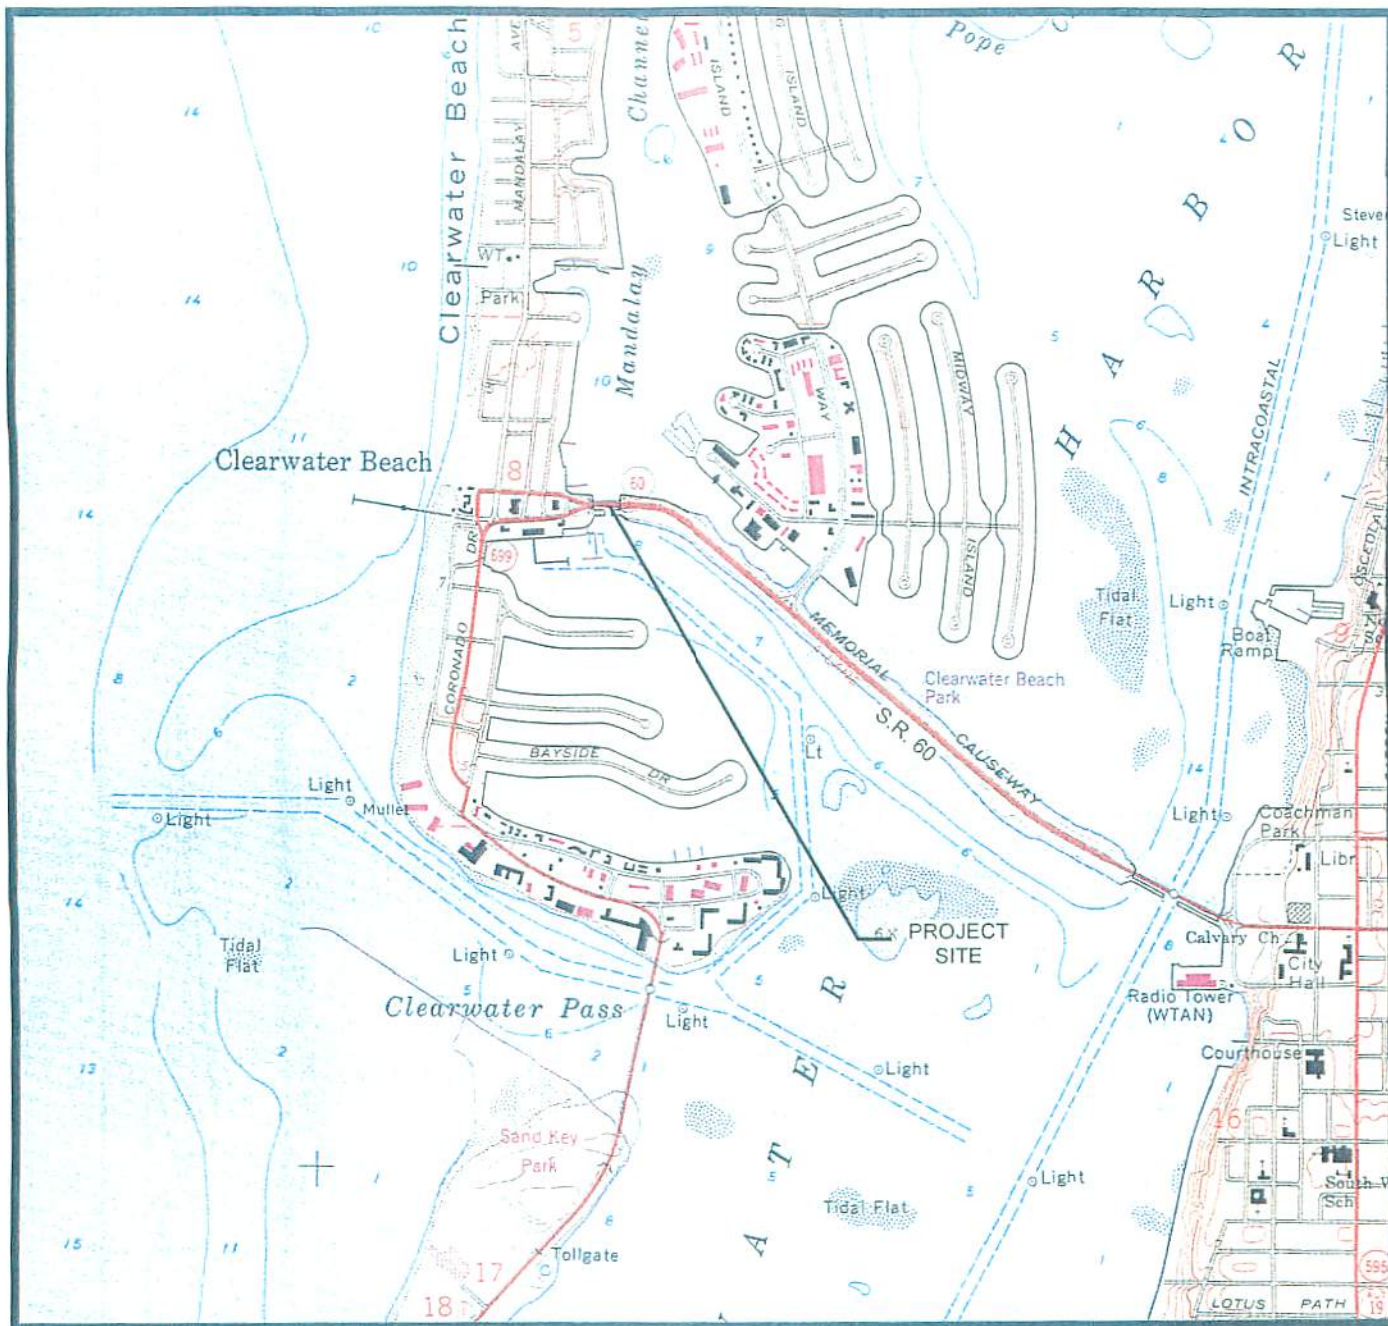

REFERENCE: U.S.G.S. "CLEARWATER, FLORIDA" QUADRANGLE MAP
 SECTION: 8
 TOWNSHIP: 29 SOUTH
 RANGE: 15 EAST
 SCALE: 1" = 2000'

ISSUED: 1974

REVISED: 1987

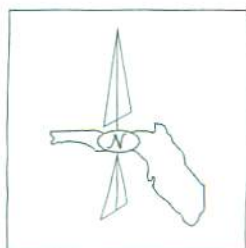

VICINITY MAP
 CLEARWATER BEACH
 SPUR CONNECTOR BRIDGE
 CLEARWATER, PINELLAS COUNTY, FLORIDA

DRAWN: SW

CHKD: DWB

SCALE: NOTED

DATE: 2-11-03



PROJ. NO: T02-G-217

FIGURE: 1

