


REFERENCE: US DEPARTMENT OF AGRICULTURE, "LEE COUNTY, FLORIDA"
TOWNSHIP: 46S ISSUED: 1981:
RANGE: 25E PHOTO: -
SECTION: 35 SCALE: - N.T.S.:

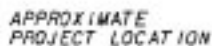

REFERENCE: USGS TOPOGRAPHICAL MAPS, "ESTERO, FLORIDA"
TOWNSHIP: 46S ISSUED: 1927;
RANGE: 25E PHOTO: -
SECTION: 35 SCALE: N.T.S.:

REVISIONS						TERRA Geotechnical and Materials Engineering 1800 Professional Plaza, Suite A Tampa, Florida 33605 813-988-1000 P.O. Box 1607 Tampa, Florida 33601	STATE OF FLORIDA DEPARTMENT OF TRANSPORTATION			REPORT OF CORE BORINGS I-75 OVER MONTY RUN	SHEET NO.
DATE	BY	DESCRIPTION	DATE	BY	DESCRIPTION		ROAD NO.	COUNTY	FINANCIAL PROJECT ID		
						SR-93	LEE	406225-2-52-01			

BORING LOCATION PLAN




LOCATION	
TOWNSHIP:	46 S
RANGE:	23 E
SECTION:	25



LEGEND

APPROXIMATE LOCATION OF SPT BORING

NOTE - BASE MAP PLAN PROVIDED BY HDR

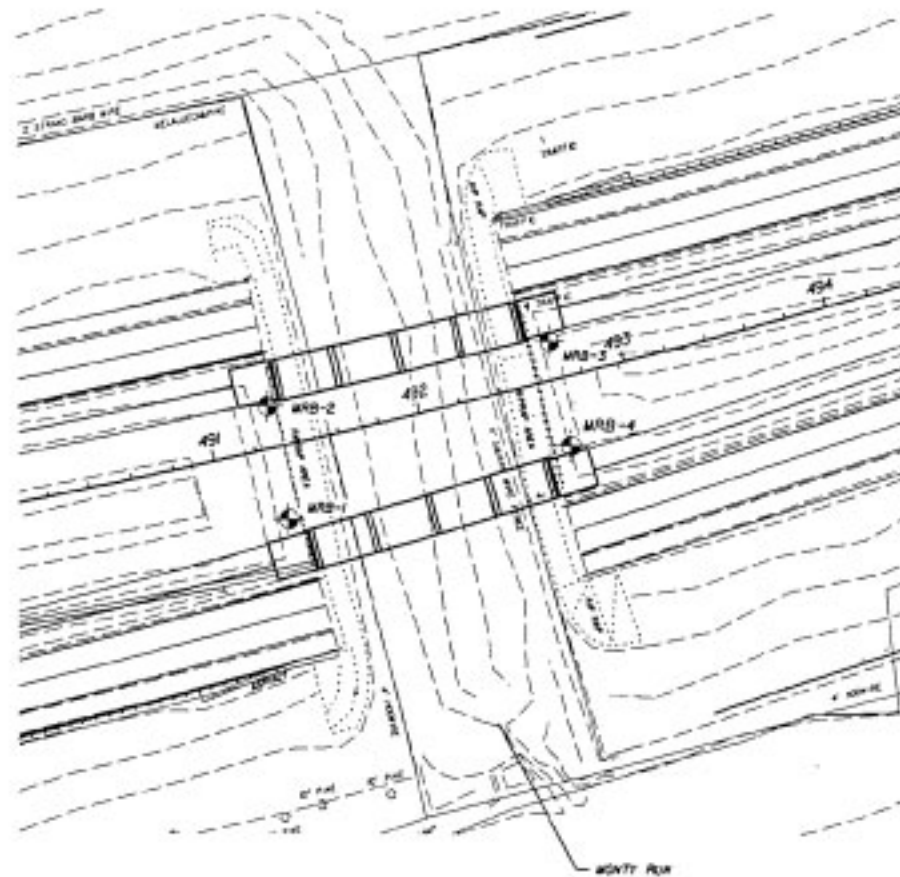

NO.	DATE	DESCRIPTION	BY	DESCRIPTION		ROAD NO.	COUNTY	FISCAL PROJECT ID		
						SR-9J	LEE	406225-2-52-01		






LEGEND

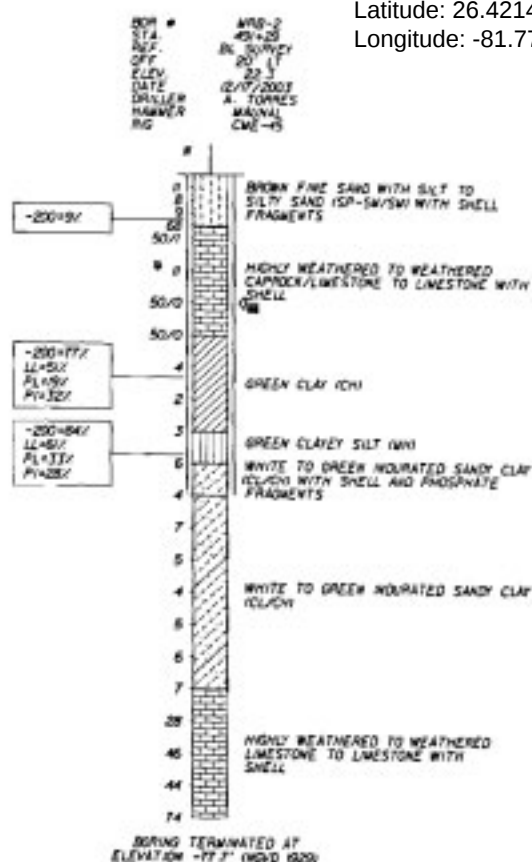

-  BROWN FINE SAND WITH SILT TO SILTY SAND (SP-SM/SSM)
 HIGHLY WEATHERED TO WEATHERED LIMESTONE (ACAPROCK) TO LIMESTONE WITH SHELL
 WHITE TO GREEN INDURATED SANDY CLAY (CL/CI)
 GREEN CLAY (GM)
 GREEN CLAYEY SILT (MH)
 SHELL WITH FINE SAND (SP)
- SP UNIFIED SOIL CLASSIFICATION SYSTEM (ASTM D 2486) GROUP SYMBOL AS DETERMINED BY VISUAL REVIEW
 ↓ GROUNDWATER LEVEL
 * NUMBERS TO THE LEFT OF BORINGS INDICATE SOFT VALUE FOR 12 INCHES OF PENETRATION UNLESS OTHERWISE NOTED.
 -200 FINES PASSING THE #200 STANDARD SIEVE (%)
 LL LIQUID LIMIT (%)
 PL PLASTIC LIMIT (%)
 PI PLASTICITY INDEX (%)
 AP NON PLASTIC
 LOSS OF CIRCULATION OF DRILLING FLUID (%)
 | CASING
 50/M NUMBER OF BLOWS FOR 4 INCHES OF PENETRATION
 NOTE: STATION - OFFSET AND ELEVATION PROVIDED BY GEM ASSOCIATES, INC.

ENVIRONMENTAL CLASSIFICATION:	
SUBSTRUCTURE	CONCRETE: MODERATELY AGGRESSIVE ¹ 1500 OHMS-CM < RESISTIVITY < 3,000 OHMS-CM
SUBSTRUCTURE	STEEL: MODERATELY AGGRESSIVE 1500 OHMS-CM < RESISTIVITY < 3,000 OHMS-CM
SUPERSTRUCTURE	SLIGHTLY AGGRESSIVE
WATER RESULTS:	
RESISTIVITY	2,300 OHMS-CM
CHLORIDES	85 PPM
SULFATES	30.3 PPM
OH	7.4
SOIL RESULTS:	
RESISTIVITY	1,000 to 6,000 OHMS-CM
CHLORIDES	30 to 80 PPM
SULFATES	< 2.4 PPM
OH	6.8 to 7.6

GRANULAR MATERIALS- RELATIVE DENSITY	SPT (BLOWS/FT.)
VERY LOOSE	LESS THAN 4
LOOSE	5 TO 10
MEDIUM DENSE	11 TO 30
VERY DENSE	31 TO 50
	GREATER THAN 50
SILTS AND CLAYS CONSISTENCY	SPT (BLOWS/FT.)
VERY SOFT	LESS THAN 2
SOFT	3 TO 4
FLOW	5 TO 9
STIFF	10 TO 15
VERY STIFF	16 TO 30
HARD	GREATER THAN 30

REVISIONS					
DATE	R#	DESCRIPTION	DATE	R#	DESCRIPTION



TIERRA
Geotechnical and Materials Engineering
7000 Professional Plaza, Suite 2
Tampa, FL 33635, U.S.A.
813-989-1100
F1 Drive W. 402
Engineer of Record: James A. Beck, P.E., Inc. 4000

STATE OF FLORIDA DEPARTMENT OF TRANSPORTATION		
NO.	COUNTY	FINANCIAL PROJECT ID
93	LEE	406225-P-SP-0

REPORT OF CORE BORINGS
I-75 OVER MONTY RUN

SHEET
NO.


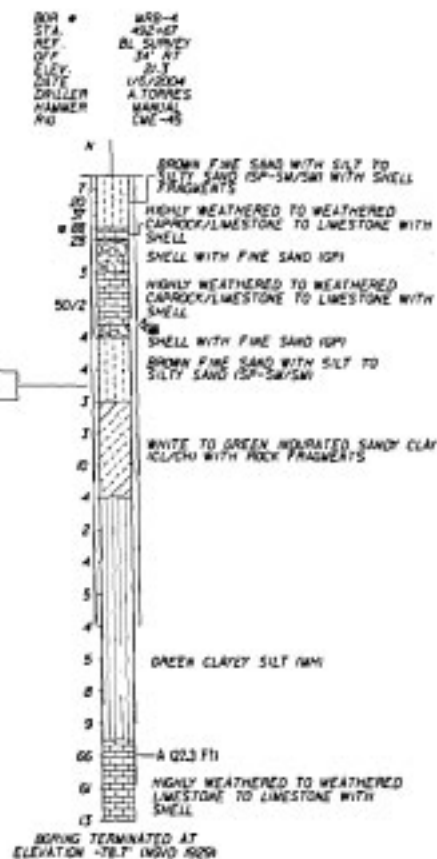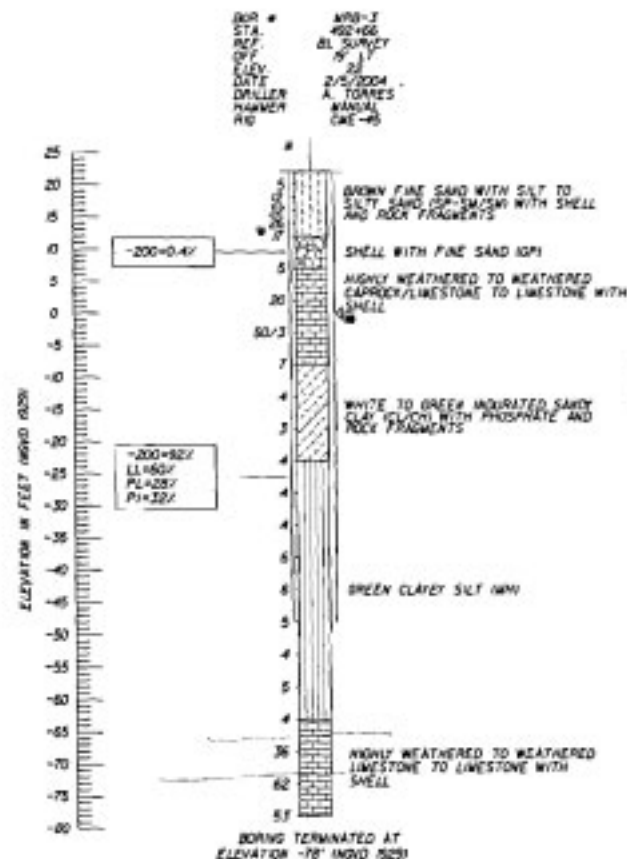

- LEGEND
- BROWN FINE SAND WITH SILT TO SILTY SAND (SP-SM/SS)
 - HIGHLY WEATHERED TO WEATHERED Limestone (CAPROCK) TO Limestone WITH SHELL
 - WHITE TO GREEN INDURATED SANDY CLAY (CLAY)
 - GREEN CLAY (GM)
 - GREEN CLAYEY SILT (MH)
 - SHELL WITH FINE SAND (SP)
 - SP UNIFIED SOIL CLASSIFICATION SYSTEM (ASTM D 2488) GROUP SYMBOL AS DETERMINED BY VISUAL REVIEW
 - GROUNDWATER LEVEL
 - N NUMBERS TO THE LEFT OF BORINGS INDICATE SPT VALUE FOR 12 INCHES OF PENETRATION UNLESS OTHERWISE NOTED
 - 200 FINES PASSING THE #200 STANDARD SIEVE (%)
 - LL LIQUID LIMIT (%)
 - PL PLASTIC LIMIT (%)
 - PI PLASTICITY INDEX (%)
 - NP NON PLASTIC
 - LOSS OF CIRCULATION OF DRILLING FLUID (LC)
 - A 023 FT ENCOUNTERED ARTESIAN WITH HEAD ELEVATION OF 22.3 FT
 - CASING
 - SO/4 NUMBER OF BLOWS FOR 4 INCHES OF PENETRATION
 - NOTE: STATION - OFFSET AND ELEVATION PROVIDED BY DENI ASSOCIATES, INC.

ENVIRONMENTAL CLASSIFICATION:

SUBSTRUCTURE CONCRETE: MODERATELY AGGRESSIVE
1500 OHMS-CM < RESISTIVITY < 5,000 OHMS-CM

SUBSTRUCTURE STEEL: MODERATELY AGGRESSIVE
1500 OHMS-CM < RESISTIVITY < 5,000 OHMS-CM

SUPERSTRUCTURE SLIGHTLY AGGRESSIVE

WATER RESULTS:
RESISTIVITY 2,000 OHMS-CM
CHLORIDES 60 PPM
SULFATES 29.3 PPM
pH 7.4

SOIL RESULTS:
RESISTIVITY 1,800 TO 6,000 OHMS-CM
CHLORIDES 30 TO 60 PPM
SULFATES < 2.4 PPM
pH 6.8 TO 7.8

GRANULAR MATERIALS- RELATIVE DENSITY	SPT (BLOWS/FT.)
VERY LOOSE	LESS THAN 4
LOOSE	5 TO 10
MEDIUM	11 TO 30
DENSE	31 TO 50
VERY DENSE	GREATER THAN 50

SILTS AND CLAYS CONSISTENCY	SPT (BLOWS/FT.)
VERY SOFT	LESS THAN 2
SOFT	3 TO 4
FIRM	5 TO 9
STIFF	10 TO 15
VERY STIFF	16 TO 30
HARD	GREATER THAN 30

REVISIONS			
DATE	BY	DESCRIPTION	DATE

TERRA
Geotechnical and Materials Engineering

STATE OF FLORIDA DEPARTMENT OF TRANSPORTATION		
ROAD NO.	COUNTY	FINANCIAL PROJECT ID
SR-93	LEE	406225-2-52-01

REPORT OF CORE BORINGS I-75 OVER MONTY RUN

SHEET
NO.

NOTE: THE OFFICIAL RECORD OF THIS SHEET IS THE ELECTRONIC FILE STORED AND BEARING UNDER FILE #406225-2-52-01, T.A.C.